

HAWKRAIL CD4 / CDS

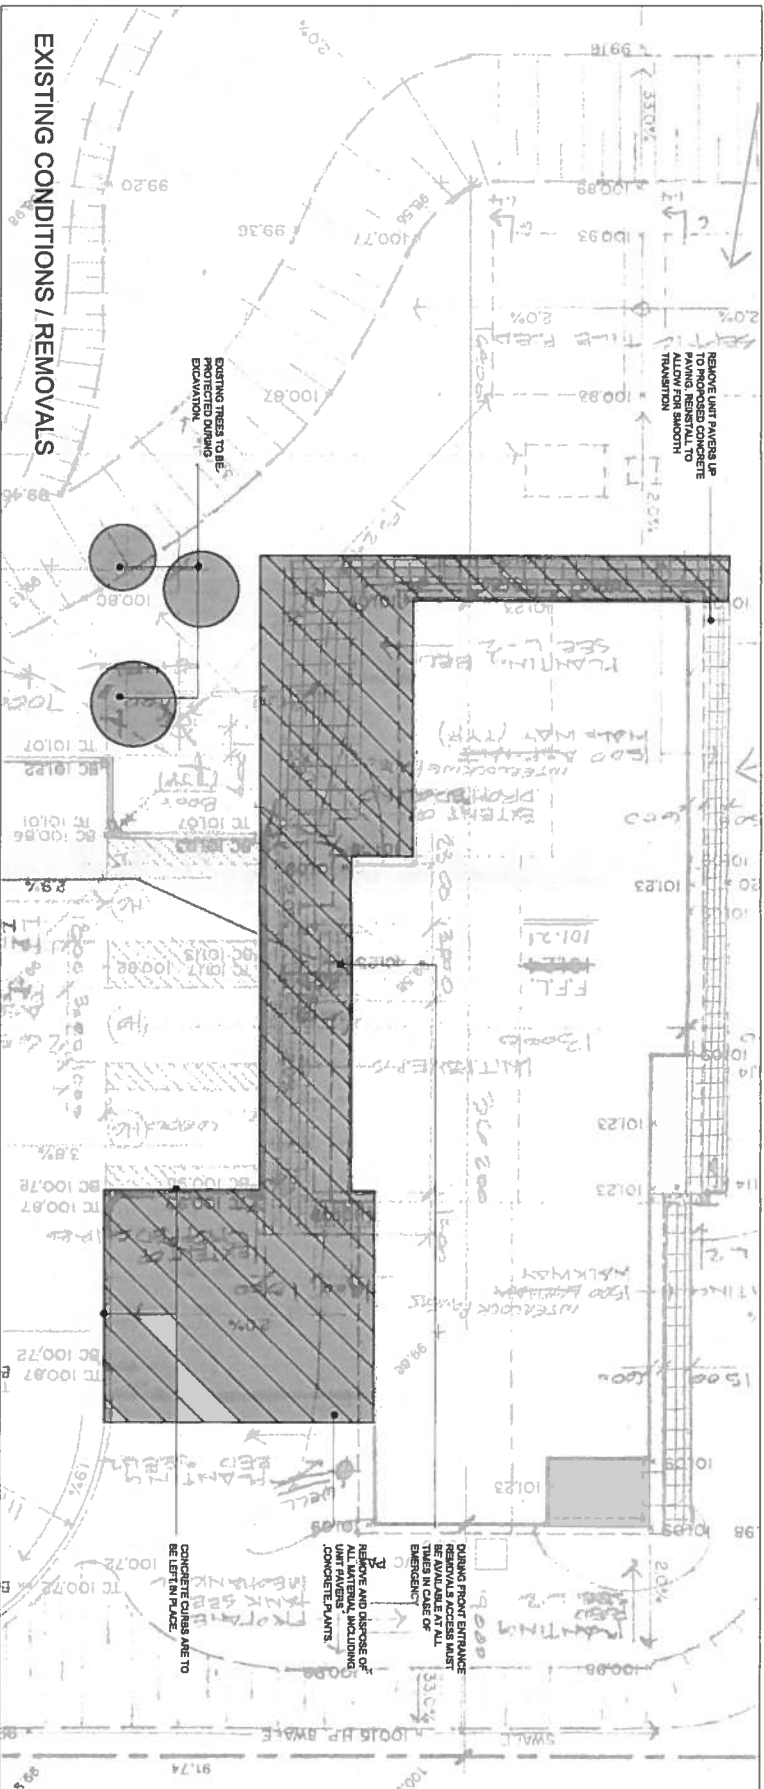

EXISTING CONDITIONS / REMOVALS

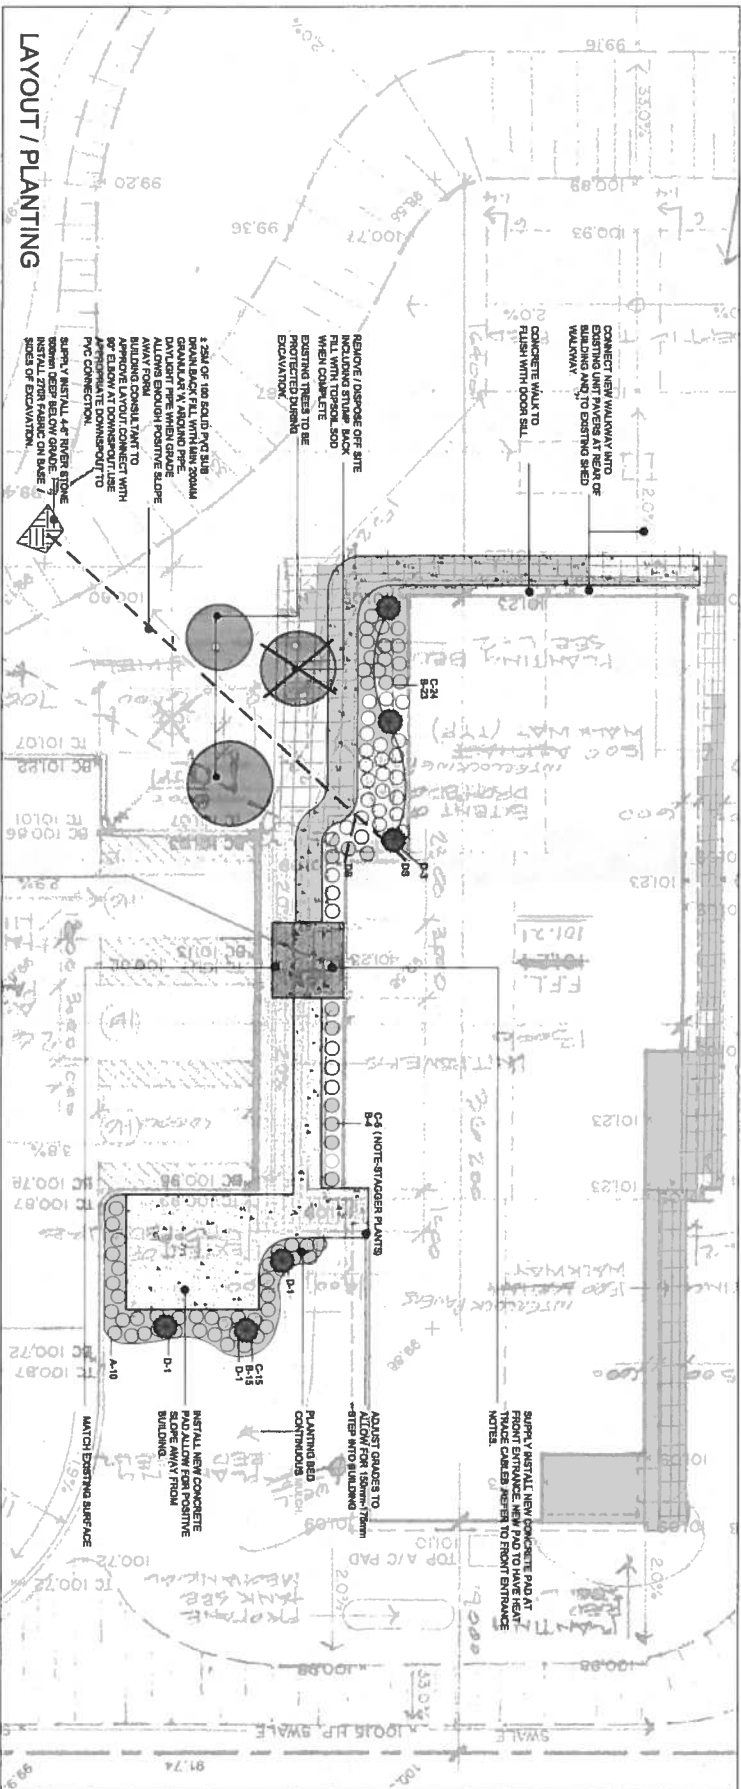

LAYOUT / PLANTING



- DEMO/REMOVAL NOTES:
LANDSCAPE NOTES:


1. DRAWING IS IN METRIC SCALE. ALL DIMENSIONS ARE IN METERS.
2. VERIFY ALL FIELD DIMENSIONS ON SITE DURING THE TENDER PERIOD. NO EXTRA WILL BE ALLOWED FOR DISCREPANCIES BETWEEN THE DRAWINGS AND THE ACTUAL SITE CONDITIONS UNLESS REPORTED IN WRITING.
3. IT IS THE CONTRACTOR'S RESPONSIBILITY TO LOCATE AND HAVE STAKED THE EXACT UTILITY LOCATION WITH ALL UTILITIES SHOWN ON THE DRAWINGS.
4. CONTRACTOR TO COORDINATE ALL DELIVERIES OF MATERIAL TO BE SURE NO CONSTRUCTION DELAYS.
5. GRADES WHERE REQUIRED ON AS NOTED. MINIMUM 2% SLOPE AWAY FROM BUILDING.
6. AREA OF WORK IS TO BE FENCED OFF DURING CONSTRUCTION TO ELIMINATE PEDESTRIAN ACCESS.
7. LANDSCAPE NOTES APPLY TO ALL.
8. WHEN TO PLANT: PLANT FROM BUILDING MINIMUM 7% SLOPE.



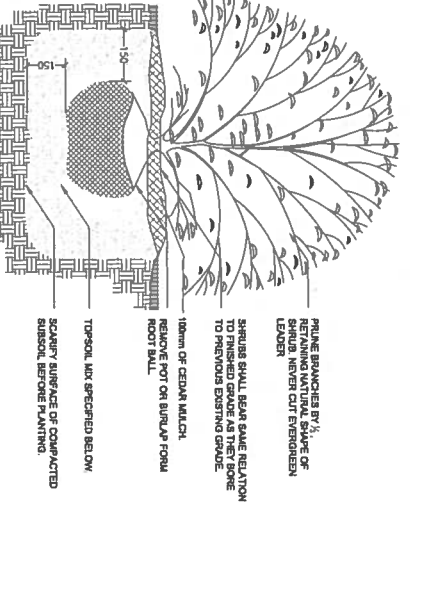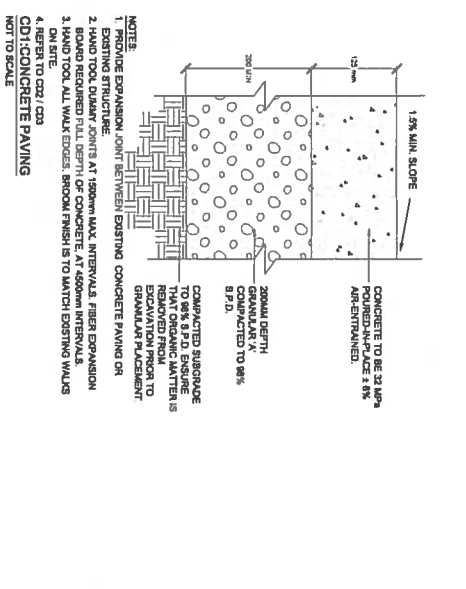

- NOTES:
1. EXCAVATE EXISTING SHRUB BED AS SHOWN ON DRAWING. PLANTING BED IS TO FINE OF ALL SOIL, ROOTS AND CONSTRUCTION DEBRIS.
 2. TOPSOIL TO BE 150MM BELOW FINISHED GRADE. TOPSOIL TO BE 150MM BELOW FINISHED GRADE.
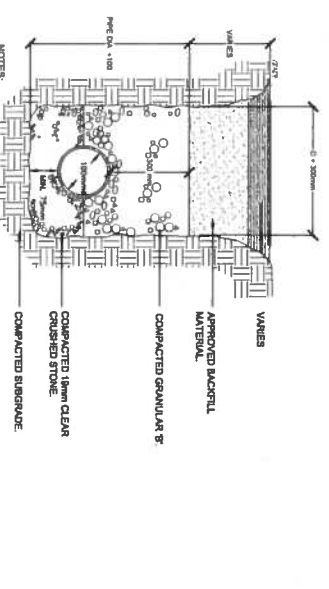

30 SIMON ROAD
Landscape Upgrades
Peterborough Housing
Corp.

Existing Conditions
Removals/Installation/Layout,
Notes Details

FOR QUOTES	FOR QUOTES	FOR QUOTES
S.M.	S.M.	S.M.
A.H.	A.H.	A.H.